


**ARMAAN DEVCON PVT. LTD.,**  
**PHASE - II**  
**MOUZA - KUHA, KHETEAPAL**

PLOT No.	NORTH	SOUTH	EAST	WEST	SQ.FT.
1	125'00"	125'00"	80'00"	80'00"	10000
2	83'44"	83'44"	60'00"	60'00"	3204
3	31'44"	36'00"	60'00"	60'00"	2038
4	40'00"	40'00"	30'00"	30'00"	1400
5	50'00"	50'00"	30'00"	30'00"	1500
6	50'00"	50'00"	32'00"	32'00"	1600
7	50'00"	50'00"	46'00"	46'00"	2300
8	50'00"	50'00"	32'00"	32'00"	1600
9	50'00"	50'00"	30'00"	30'00"	1500
10	50'00"	50'00"	36'00"	36'00"	1800
11	50'00"	50'00"	40'00"	40'00"	2000
12	50'00"	50'00"	35'00"	35'00"	1750
13	50'00"	50'00"	40'00"	40'00"	2000
14	50'00"	50'00"	40'00"	40'00"	2000
15	50'00"	50'00"	36'00"	36'00"	1800
16	50'00"	50'00"	24'00"	24'00"	1200
18	38'00"	38'00"	32'00"	32'00"	2002
19	23.07	23.07	52'00"	52'00"	1200
20	23.07	23.07	52'00"	52'00"	1200
21	23.07	23.07	52'00"	52'00"	1200
22	33.53	33.53	52'00"	52'00"	1744
23	30'00"	30'00"	52'00"	52'00"	2002
24	38'00"	38'00"	52'00"	52'00"	2002
25/A	30'00"	30'00"	52'00"	52'00"	1500
25	24'00"	24'00"	52'00"	52'00"	1248
26	41.9	41.9	52'00"	52'00"	2179
28	36.09	36.09	44'00"	44'00"	1500
28/A	65.45	65.45	44'00"	44'00"	2880
29	27.27	27.27	44'00"	44'00"	1200
30	36.36	36.36	44'00"	44'00"	1600
31	34.09	34.09	44'00"	44'00"	1500
32	30'00"	30'00"	44'00"	44'00"	1352
33	34.77	34.77	44'00"	44'00"	1530
34	45.45	45.45	44'00"	44'00"	2000
34/A	22.72	22.72	44'00"	44'00"	1000
35	26.66	26.66	45'00"	45'00"	1300
35/A	44.44	44.44	45'00"	45'00"	2000
36	26.66	26.66	45'00"	45'00"	1200
37	13.33	13.33	45'00"	45'00"	600
38	26.66	26.66	45'00"	45'00"	1200
39	33.33	33.33	45'00"	45'00"	1500
40	44.44	44.44	45'00"	45'00"	2000
41	38'44"	38'44"	45'00"	45'00"	1638
42	47'42"	47'42"	45'00"	45'00"	2124
43	56.08	56.08	49'00"	49'00"	2650
44	30.61	30.61	49'00"	49'00"	1500
44/A	20.40	20.40	49'00"	49'00"	1000
45	24.48	24.48	49'00"	49'00"	1200
46	27.44	27.44	49'00"	49'00"	1365

PLOT No.	NORTH	SOUTH	EAST	WEST	SQ.FT.
47	36.73	36.73	49'00"	49'00"	1912
48	20.85	20.85	49'00"	49'00"	1012
49	41.38	41.38	49'00"	49'00"	2028
50	54.81	54.81	49'00"	49'00"	2688
51	24.48	24.48	49'00"	49'00"	1200
52	30.61	30.61	49'00"	49'00"	1500
53	30.61	30.61	49'00"	49'00"	1500
54	30'00"	30'00"	49'00"	49'00"	1500
55	40'00"	40'00"	49'00"	49'00"	1960
55/A	23.38	23.38	49'00"	49'00"	1243
56-57	26.66	26.66	45'00"	45'00"	1200
58	26.66	26.66	45'00"	45'00"	1200
59-60	31.11	31.11	45'00"	45'00"	1400
60/A	26.66	26.66	45'00"	45'00"	1200
60/B	32.48	32.48	45'00"	45'00"	1462
61	31.81	31.81	44'00"	44'00"	1400
62	34.09	34.09	44'00"	44'00"	1500
63	36.36	36.36	44'00"	44'00"	1600
64	31.81	31.81	44'00"	44'00"	1400
65	27.27	27.27	44'00"	44'00"	1200
66	26.92	26.92	52'00"	52'00"	1400
67	38.46	38.46	52'00"	52'00"	2000
68	31.73	31.73	52'00"	52'00"	1650
69	25'00"	25'00"	52'00"	52'00"	1331
69/A	23'00"	24'00"	52'00"	52'00"	1222
70	38.46	38.46	52'00"	52'00"	2000
71	40'00"	40'00"	50'00"	50'00"	2100
72	60'00"	60'00"	41.86	41.86	3500
73	60'00"	60'00"	35'00"	35'00"	1500
74	60'00"	60'00"	39'00"	39'00"	2376
75	50'00"	50'00"	40'00"	40'00"	2400
76	50'00"	50'00"	34'00"	34'00"	1700
77	50'00"	50'00"	30'00"	30'00"	1500
78	50'00"	50'00"	30'00"	30'00"	1500
79	50'00"	50'00"	30'00"	30'00"	1500
80	50'00"	50'00"	30'00"	30'00"	1500
81	50'00"	50'00"	40'00"	40'00"	2000
82	50'00"	50'00"	44'00"	44'00"	2200
83-86	22'00"	22'00"	49'00"	49'00"	1592
87-90	31'00"	31'00"	45'00"	45'00"	1395
91	27.27	27.27	44'00"	44'00"	1200
92	29.54	29.54	44'00"	44'00"	1300
93-94	40.44	40.44	44'00"	44'00"	1779
95-98	32'00"	32'00"	52'00"	52'00"	1690
99	50'00"	50'00"	40'00"	40'00"	2000
100-102	30'00"	30'00"	33.33	33.33	1666
103	60'00"	60'00"	30'00"	30'00"	2000
104-106	60'00"	60'00"	30'00"	30'00"	1800

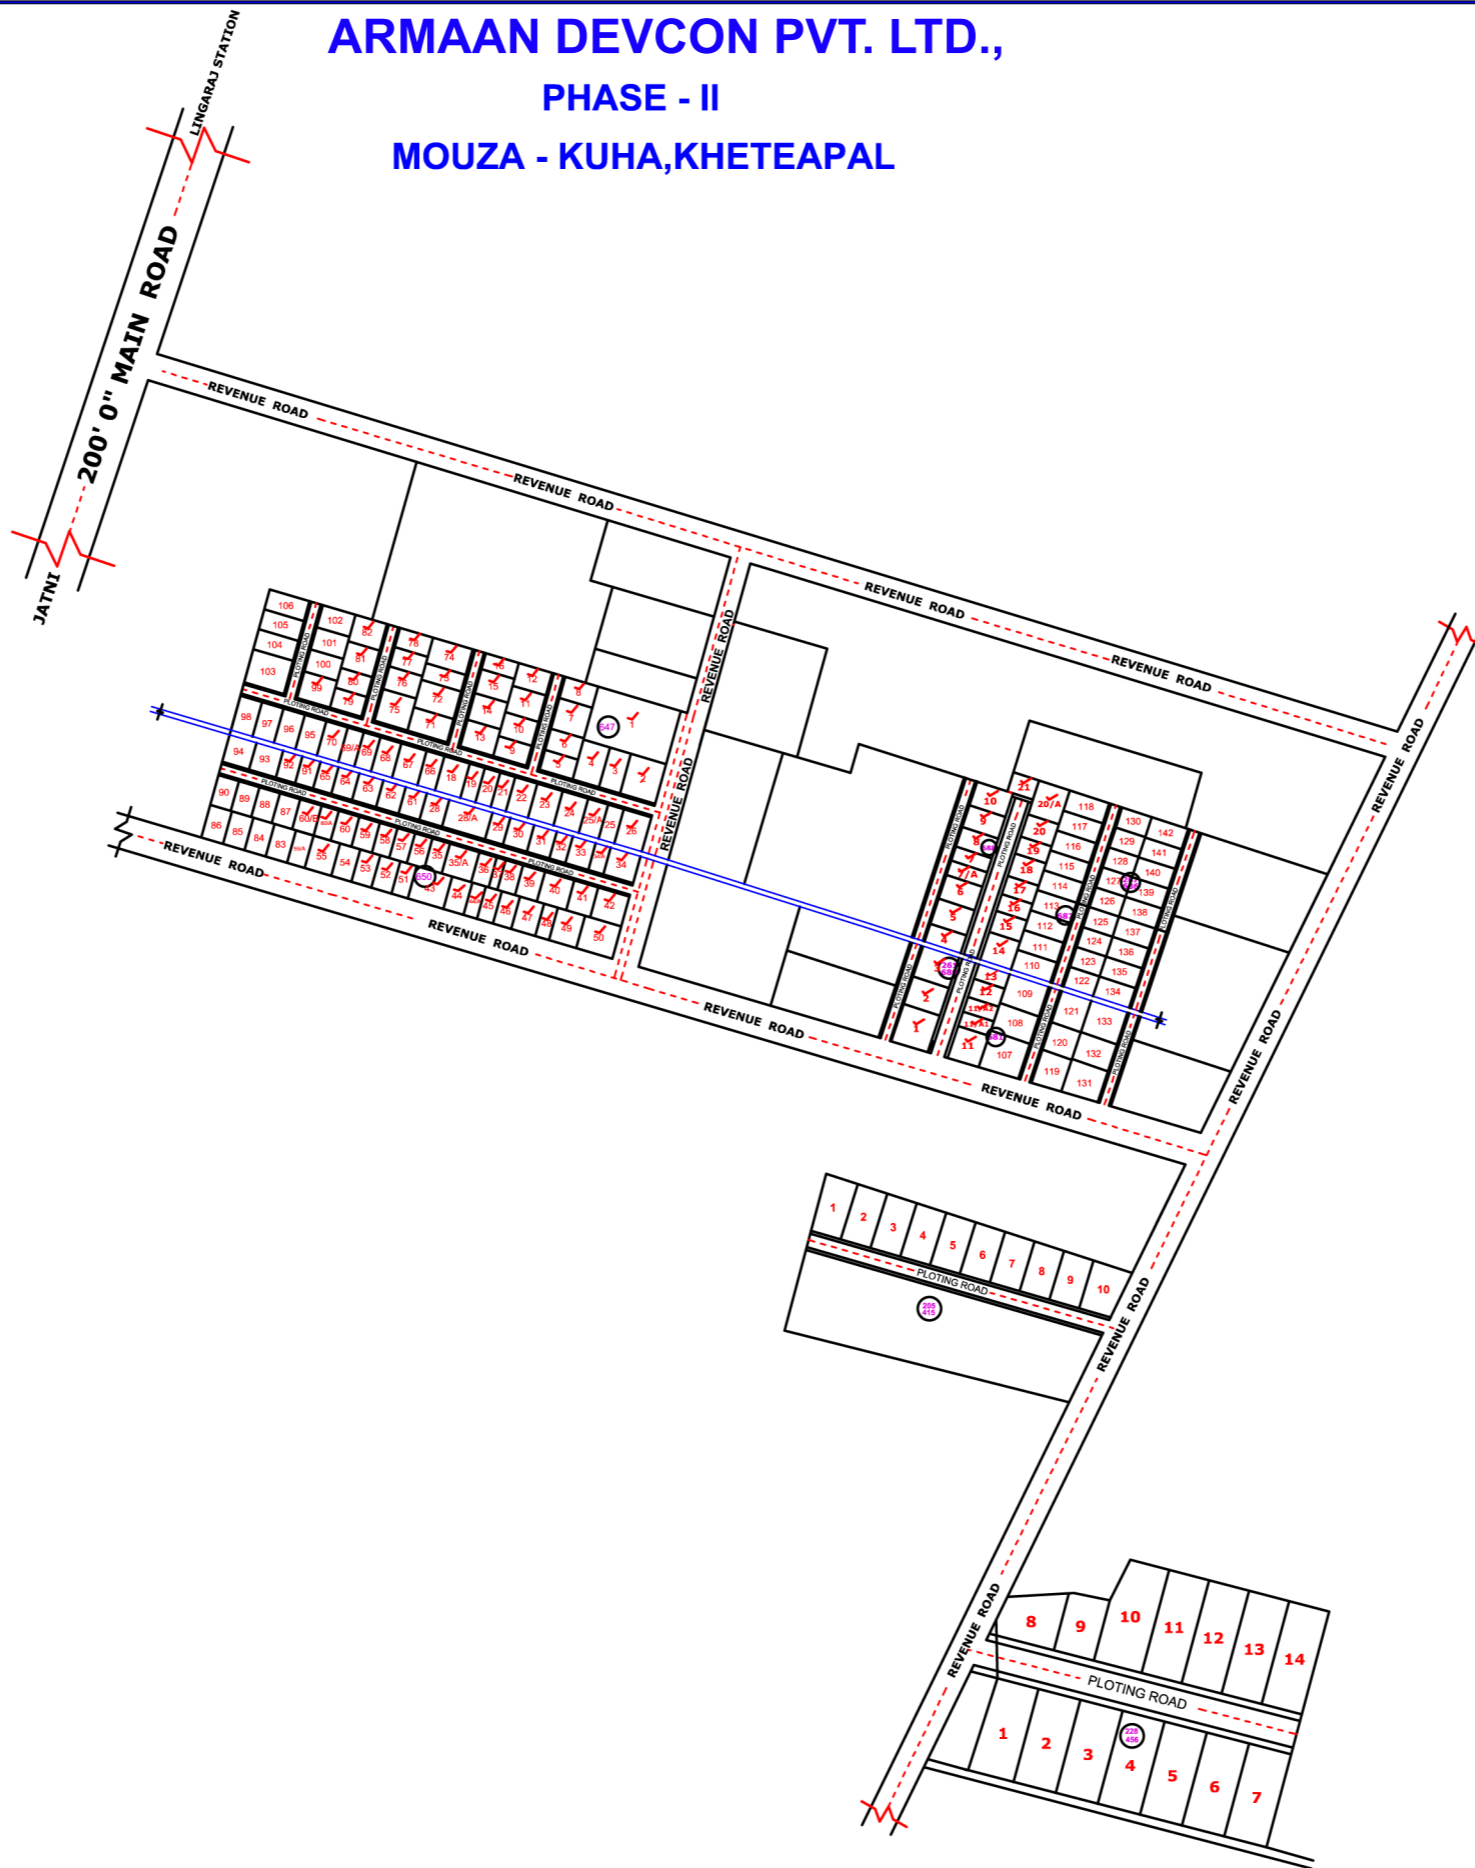

PLOT No.	NORTH	SOUTH	EAST	WEST	SQ.FT.
107	60'00"	60'00"	50'00"	50'00"	3000
108-109	60'00"	60'00"	31'00"	31'00"	1896
110-111	60'00"	60'00"	30.42	30.42	1825
114-115	60'00"	60'00"	30.48	30.48	1829
119	45'00"	45'00"	44.44	44.44	2000
120-121	45'00"	45'00"	34.38	34.38	1547
122-125	45'00"	45'00"	30'00"	30'00"	1368
126-130	45'00"	45'00"	30.48	30.48	1371
131	55'00"	55'00"	45.45	45.45	2500
132-133	55'00"	55'00"	33.87	33.87	1863
134-137	55'00"	55'00"	30.42	30.42	1673
138-142	55'00"	55'00"	30.48	30.48	1676

PLOT No.	NORTH	SOUTH	EAST	WEST	SQ.FT.
1	29.74	33.46	70.0	70.0	2212
2-7	31.74	31.74	70.0	70.0	2221
8	44'00"	67'44"	42'00"	30'00"	2022
9	30'00"	30'00"	45'00"	42'00"	1347
10	29'00"	31'00"	77'00"	77'00"	2317
11-14	30'00"	30'00"	77'00"	77'00"	2310

PLOT No.	NORTH	SOUTH	EAST	WEST	SQ.FT.
1	31'x3"	31'x3"	58'x5"	59'x6"	1848
2	31'x3"	31'x3"	57'x5"	58'x5"	1815
3	31'x3"	31'x3"	56'x5"	57'x5"	1784
4	31'x3"	31'x3"	55'x5"	56'x5"	1752
5	31'x3"	31'x3"	54'x5"	55'x5"	1721
6	31'x3"	31'x3"	53'x5"	54'x5"	1690
7	31'x3"	31'x3"	52'x5"	53'x5"	1658
8	31'x3"	31'x3"	51'x5"	52'x5"	1627
9	31'x3"	31'x3"	50'x5"	51'x5"	1596
10	41'x0"	32'x0"	50'x2"	51'x5"	1856


**NIMRA SERVICES & DEVELOPERS PVT.LTD.**  
 Relation of trust..  
 PLOT NO- 129, VIP COLONY, IRC VILLAGE NAYAPALLI  
 BHUBANESWAR, DIST - KHURDA, ODISHA  
 PH:9040086200  
 Email:info@nimraservices.com  
 Website:nsdpl.com or nimraservices.com

MOUZA - KUHA  
 TAHASIL - JATNI  
 THANA - AIRFIELD  
 DIST - KHURDA  
 SCALE - 32'=1 MILE  
 YEAR - 1981

FILE NAME: KUHA, KHETRAPAL  
 DRAWN BY: A P Aramanik

SCALE : NOT TO SCALE  
 DATE : 31.03.2021

PLOT NO.647,650,681,686,  
 687,415,456

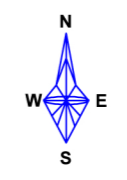

MANAGING DIRECTOR

**LAYOUT PLAN**  
 KUHA, KHETRAPAL KHURDA