


ALT-4

SUB PLOT IN Sqft.

SUB PLOT-1	1306.80 Sqft.
SUB PLOT 2	1306.80 Sqft.
SUB PLOT 3	1306.80 Sqft.
SUB PLOT 4	1306.80 Sqft.
SUB PLOT 5	1600.01 Sqft.
SUB PLOT 6	1800.47 Sqft.
SUB PLOT 7	1106.13 Sqft.
SUB PLOT 8	1244.93 Sqft.
SUB PLOT 9	1519.64 Sqft.
SUB PLOT 10	1224.92 Sqft.
SUB PLOT 11	1481.33 Sqft.
SUB PLOT 12	1498.44 Sqft.
SUB PLOT 13	1907.75 Sqft.
SUB PLOT 14	1840.61 Sqft.
SUB PLOT 15	1394.95 Sqft.
SUB PLOT 16	1332.30 Sqft.
30' WIDE ROAD AREA	7775.18 Sqft.
20' WIDE ROAD AREA	1670.28 Sqft.
TOTAL PLOT AREA	32624.14 Sqft.

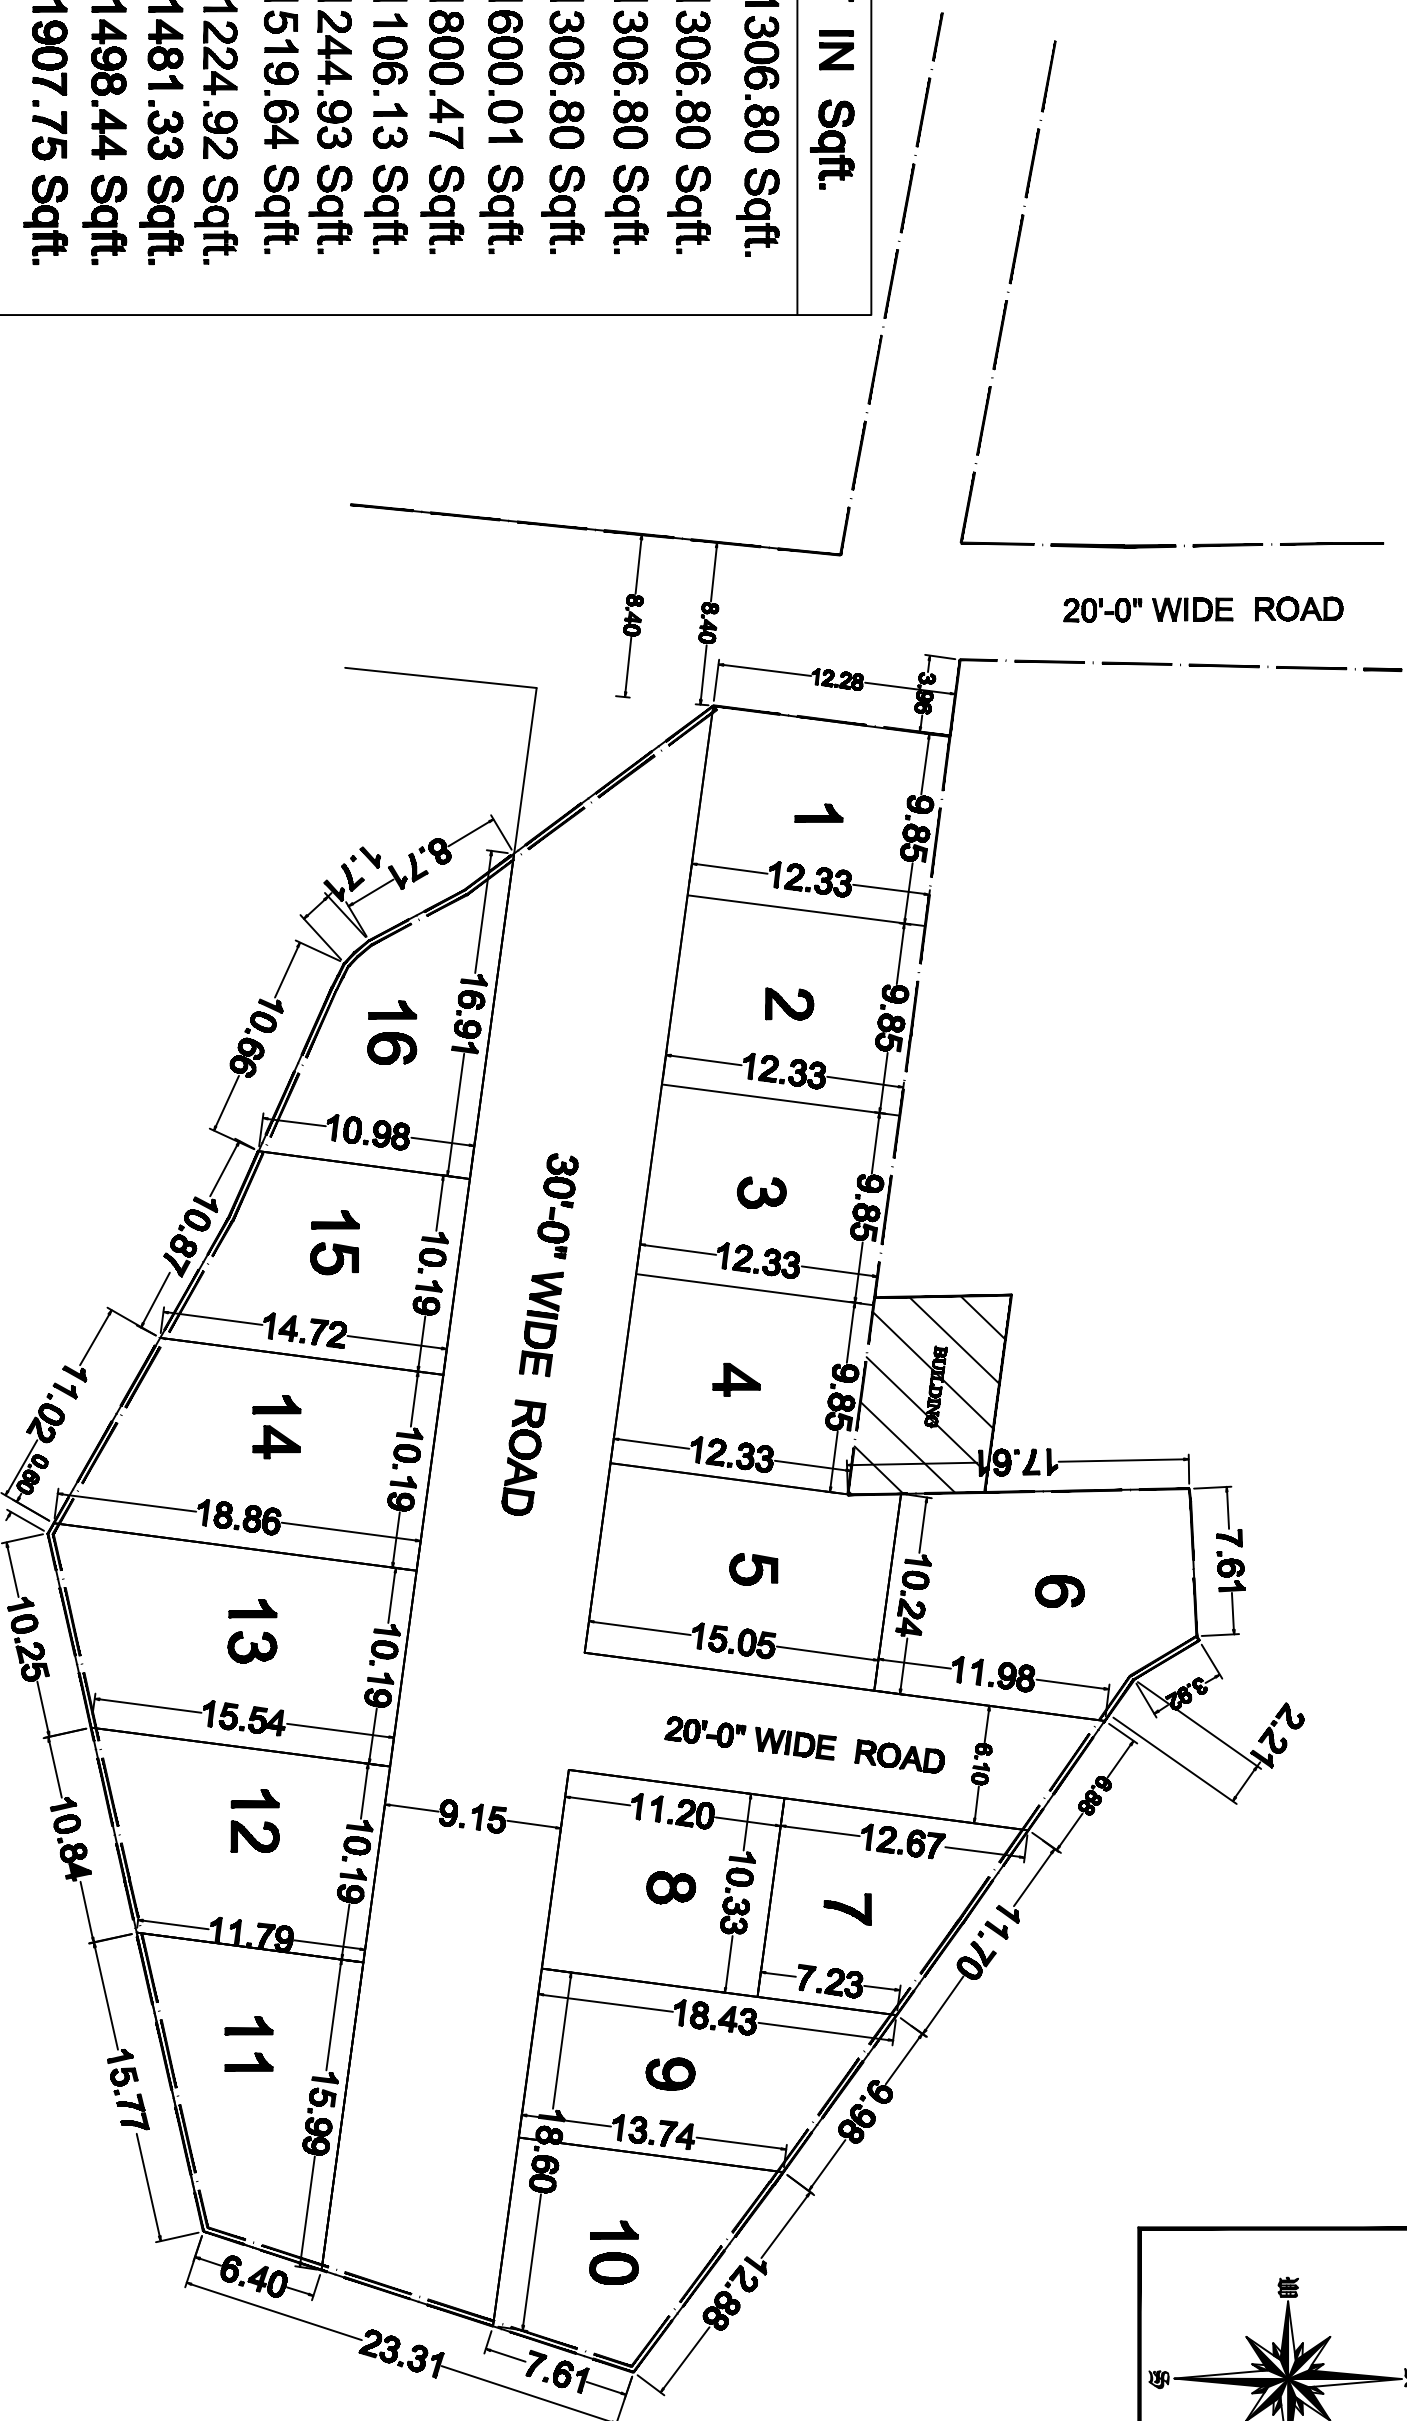

LAND PLOTTING LAY OUT
SCALE :- 1:300

1. TOTAL SURVEY PLOT AREA = 3031.984 Sq.Mtr.=32624.15 Sqft. = 0.7492 Acre

PROJECT :-		LAND PLOTTING LAY OUT	
FOR		PROPOSED SITE AT PAIKARAPUR, BHUBANESWAR, DIST- KHORDHA.	
CLIENT:		CONSULTANT :-	
SCALE :- 1:300	Checked By:	M/s. Creative Design	
DWG. NO. : CHH/RR/PAIKARAPUR/16/16		Bansidar Cutack-754112	
SURVEY DATE :- 23.01.2023		MO-9436260263, 7008154277	
		Email- creative@gt197@gmail.com	